


SKALA 1:50

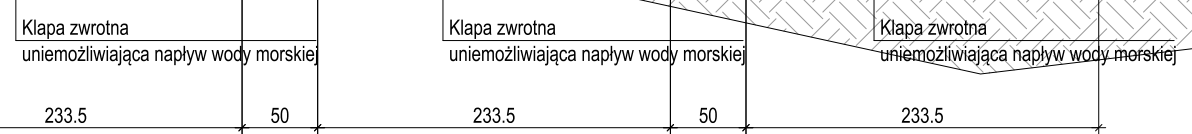

SKALA 1:50

